


# LOT 439 THE BERGAMONT


MINIMUM ELEVATION OF TOP OF FOUNDATION WALL = 1030.6

PROPOSED LOT CORNER OR INTERMEDIATE LOT LINE ELEVATION.

BEARINGS ARE REFERENCED TO THE PLAT OF THE BERGAMONT

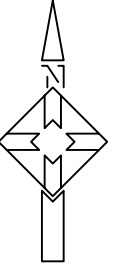

SCALE: 1" = 40'

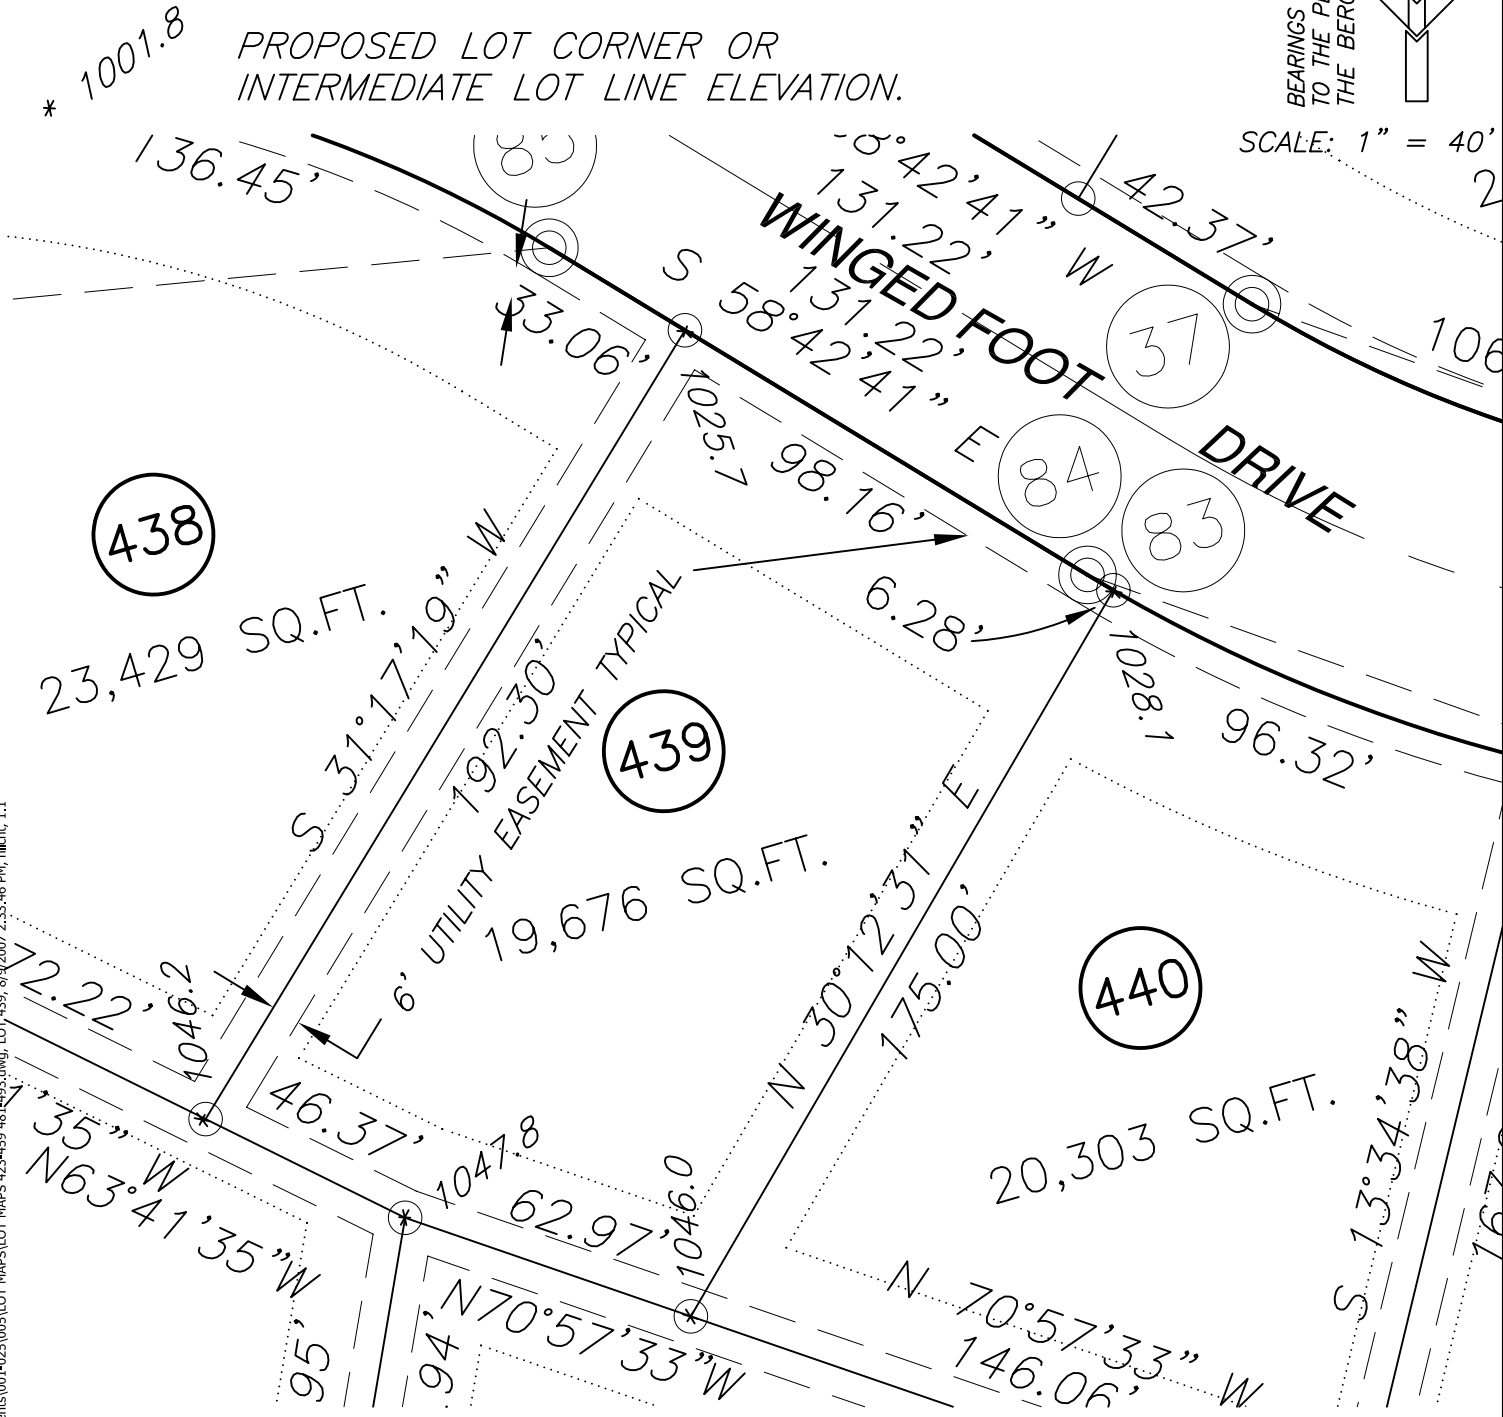

CURVE	ARC	DELTA	RADIUS	CHORD LENGTH	CHORD BEARING
83-84	6.28	01°14'48"	333.00	6.26	N69°15'05'W

S:\Clients\001\025\005\LOT MAPS\LOT MAPS\LOT MAPS\LOT 439, 8/9/2007 2:53:46 PM, TMC, 1:1

Bergamont Real Estate Holding Company, LLC  
 789 North Water Street, Suite 200  
 Milwaukee, Wisconsin, 53202

Held Engineering Associates, Inc.  
 6601 Grand Teton Plaza  
 Madison, Wisconsin, 53719  
 608-833-7373 AUGUST, 2007