


LOT 450 THE BERGAMONT

MINIMUM ELEVATION OF TOP OF FOUNDATION WALL = 1064.8


PROPOSED LOT CORNER OR INTERMEDIATE LOT LINE ELEVATION.

BEARINGS ARE REFERENCED TO THE PLAT OF THE BERGAMONT

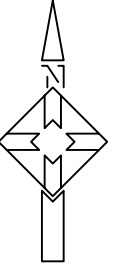

SCALE: 1" = 40'

* 1001.8

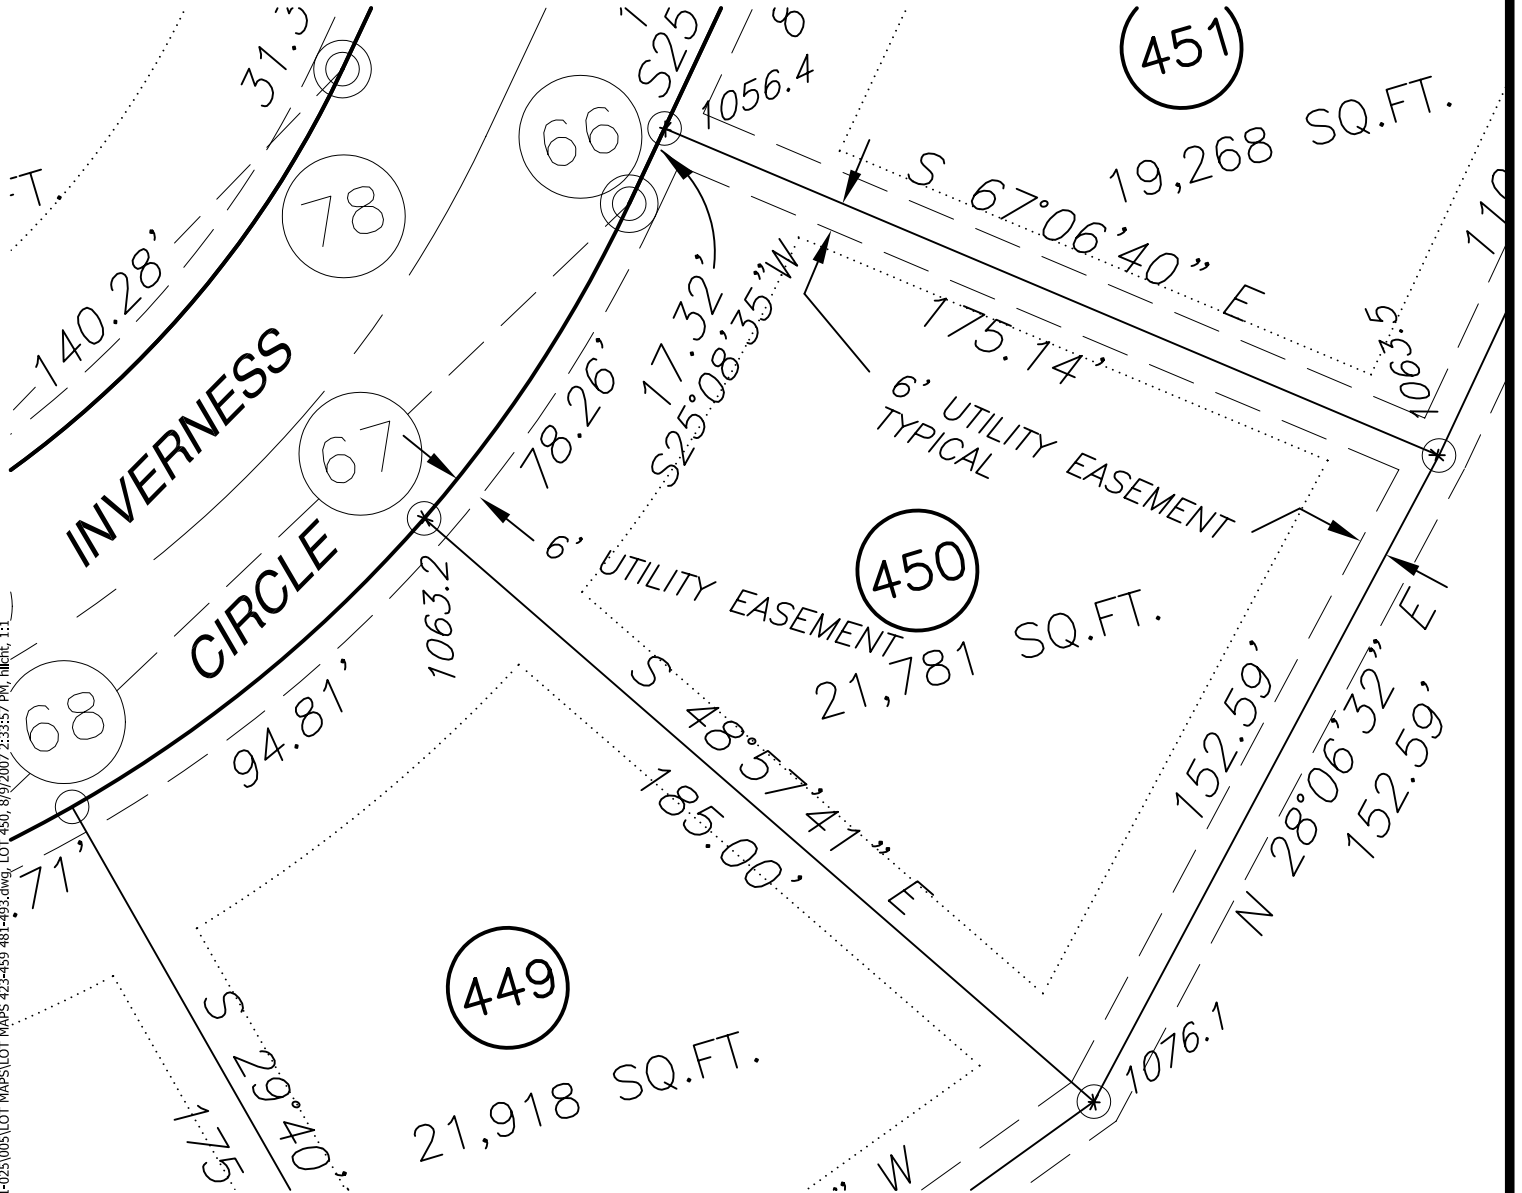

CURVE	ARC	DELTA	RADIUS	CHORD LENGTH	CHORD BEARING
66-67	78.51	15°53'44"	383.00	78.26	S33°05'27'W

Bergamont Real Estate Holding Company, LLC
 789 North Water Street, Suite 200
 Milwaukee, Wisconsin, 53202

Held Engineering Associates, Inc.
 6601 Grand Teton Plaza
 Madison, Wisconsin, 53719
 608-833-7373 AUGUST, 2007

S:\CLIENTS\001-025\005\LOT MAPS\LOT MAPS\LOT MAPS 425-459 481-495.dwg, LOT 450, 8/9/2007, 2:53:57 PM, TMLC, 1:1