


LOT 458 THE BERGAMONT


MINIMUM ELEVATION OF TOP OF FOUNDATION WALL = 1006.5

PROPOSED LOT CORNER OR INTERMEDIATE LOT LINE ELEVATION.

BEARINGS ARE REFERENCED TO THE PLAT OF THE BERGAMONT

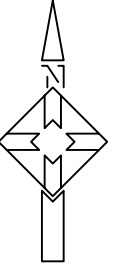

SCALE: 1" = 40'

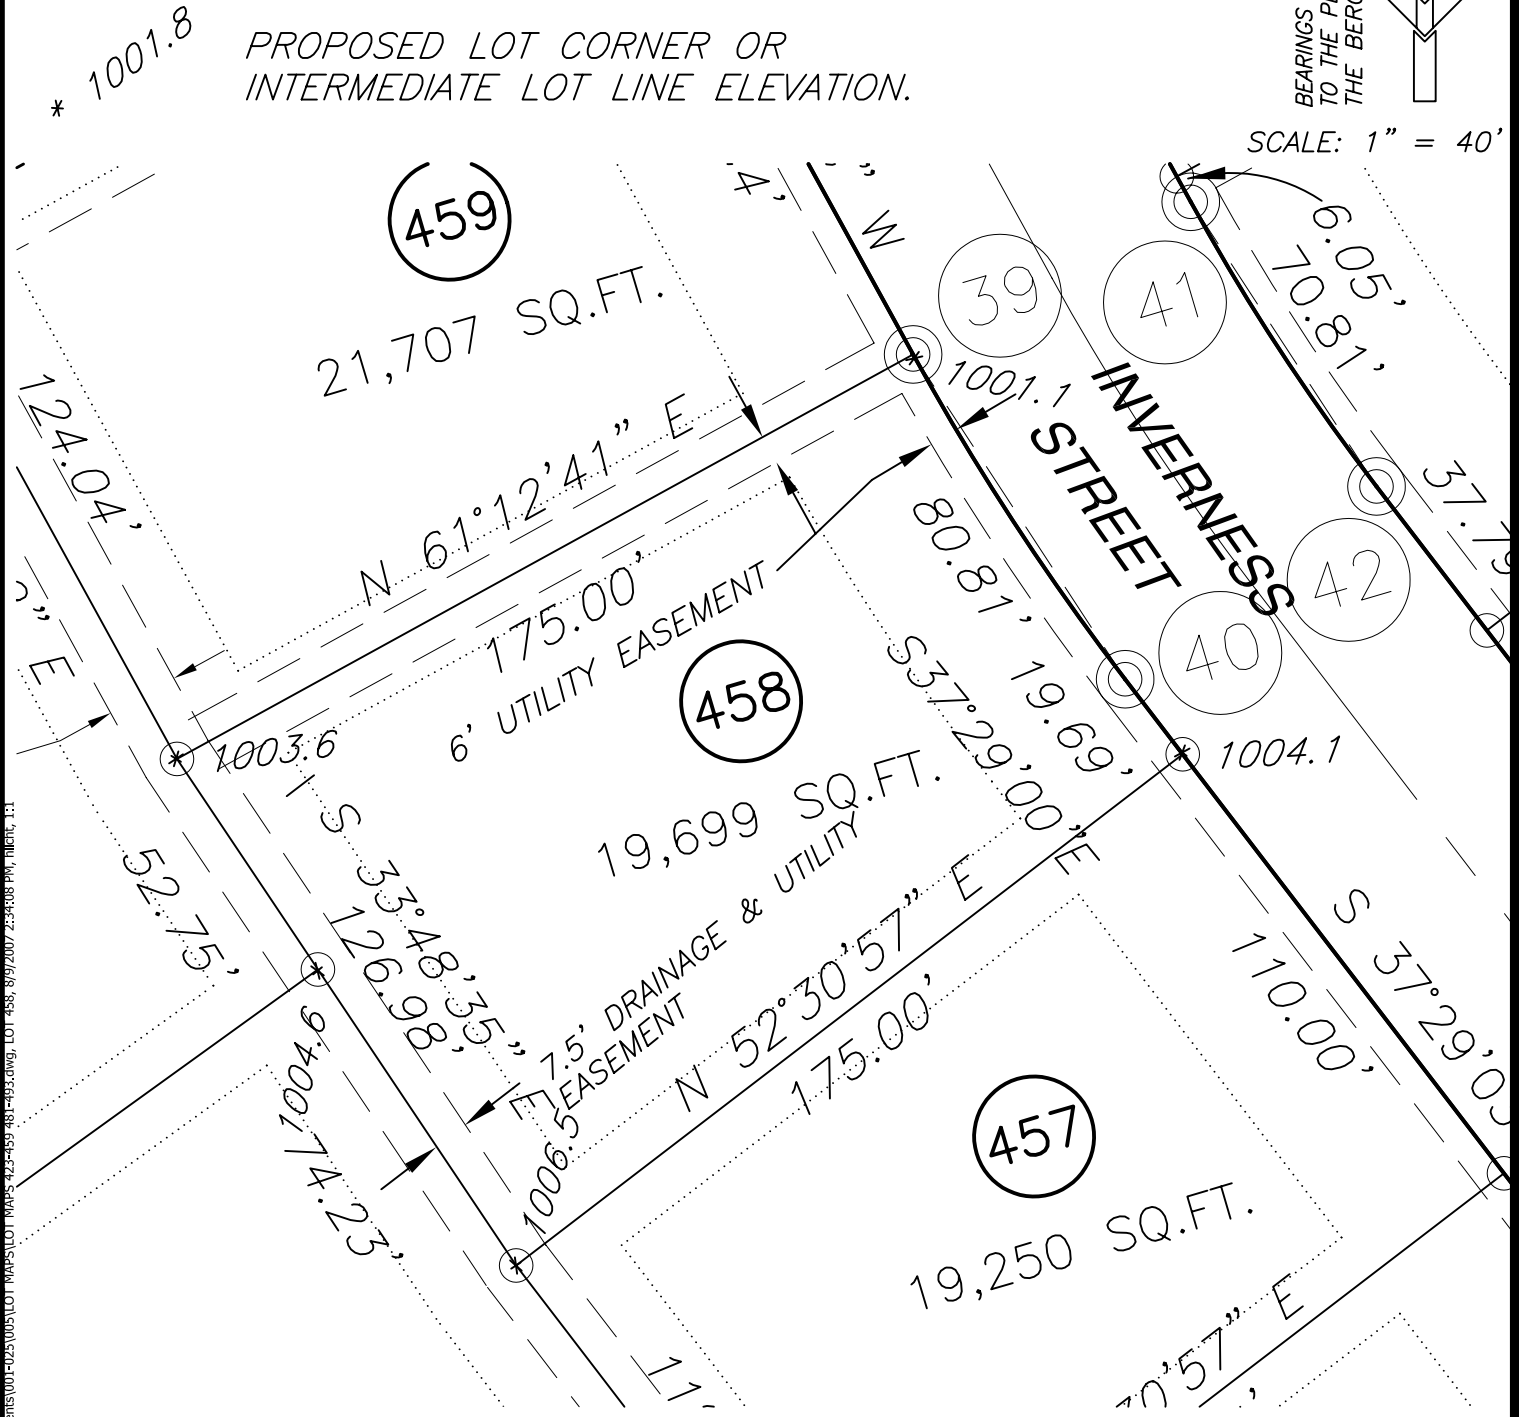

CURVE	ARC	DELTA	RADIUS	CHORD LENGTH	CHORD BEARING
39-40	80.89	08°41'43"	533.00	80.81	S33°08'11"E

Bergamont Real Estate Holding Company, LLC
 789 North Water Street, Suite 200
 Milwaukee, Wisconsin, 53202

Held Engineering Associates, Inc.
 6601 Grand Teton Plaza
 Madison, Wisconsin, 53719
 608-833-7373 AUGUST, 2007

S:\Clients\001\025\005\LOT MAPS\LOT MAPS-425-459-461-495.dwg, LOT 458, 8/9/2007 2:59:08 PM, Metric, 1:1