


LOT 472 THE BERGAMONT


MINIMUM ELEVATION OF TOP OF FOUNDATION WALL = 1013.3

* 1001.8 PROPOSED LOT CORNER OR INTERMEDIATE LOT LINE ELEVATION.

BEARINGS ARE REFERENCED TO THE PLAT OF THE BERGAMONT

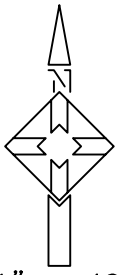

SCALE: 1" = 40'

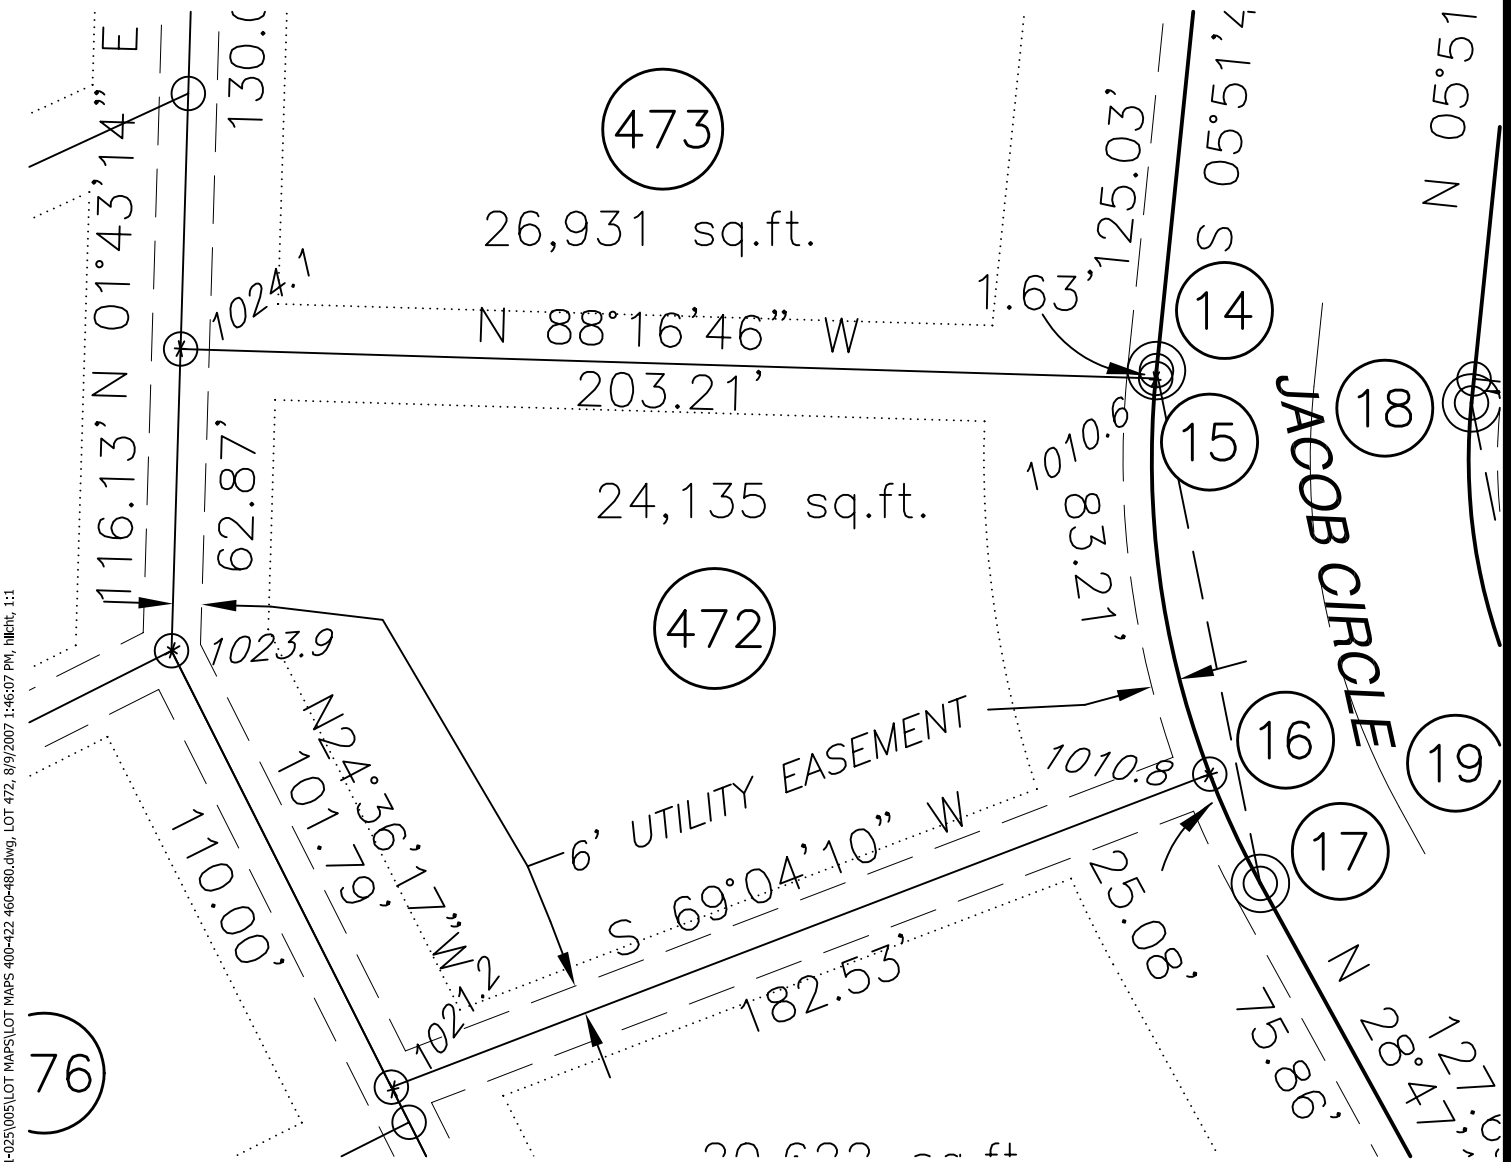

CURVE	ARC	DELTA	RADIUS	CHORD LENGTH	CHORD BEARING
15-16	83.95	26°17'00"	183.00	83.21	S07°47'20.1"E

Bergamont Real Estate Holding Company, LLC
 789 North Water Street, Suite 200
 Milwaukee, Wisconsin, 53202

Held Engineering Associates, Inc.
 6601 Grand Teton Plaza
 Madison, Wisconsin, 53719
 608-833-7373 AUGUST, 2007

S:\Clients\001-025\005\LOT MAPS\LOT MAPS 400-422 460-480.dwg, LOT 472, 8/9/2007 1:46:07 PM, 111