


LOT 3 THE BERGAMONT REPLAT ONE


MINIMUM ELEVATION OF TOP OF FOUNDATION WALL = 1027.7

* 999.98 PROPOSED LOT CORNER OR INTERMEDIATE LOT LINE ELEVATION.

BEARINGS ARE REFERENCED TO THE PLAT OF THE BERGAMONT REPLAT ONE

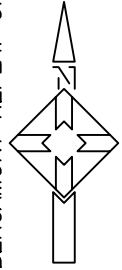

SCALE: 1" = 40'

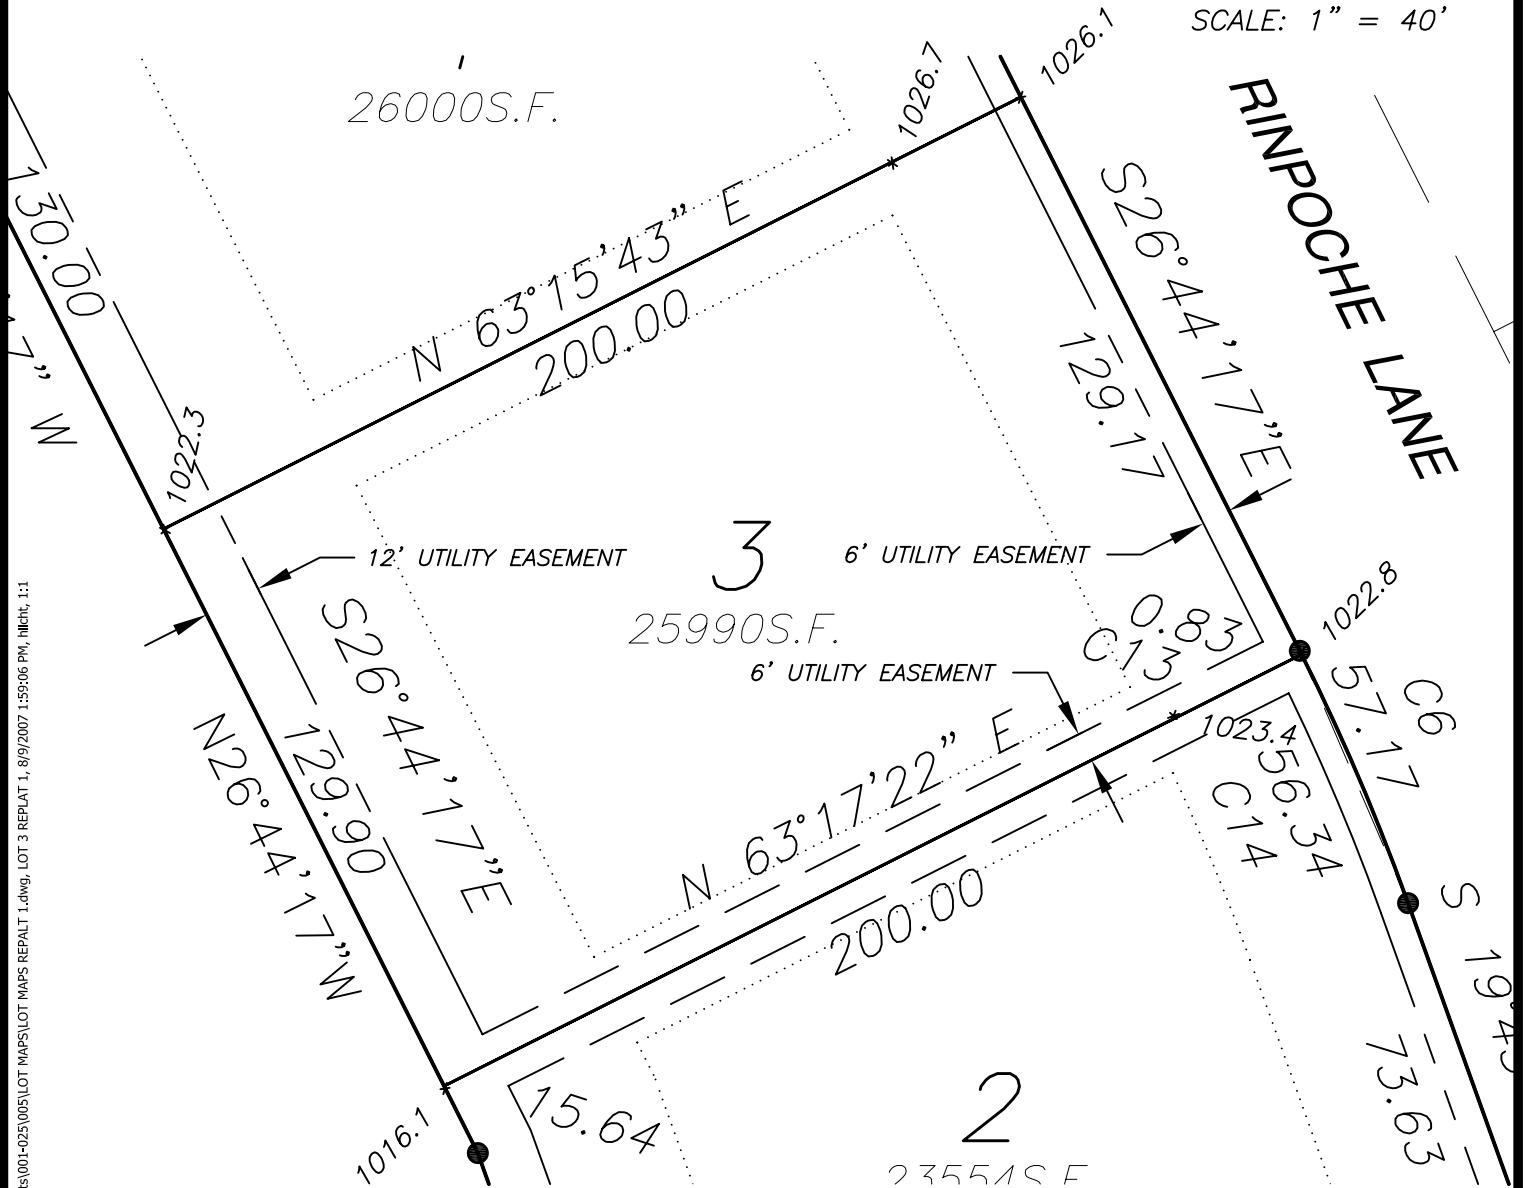

S:\Clients\001-025\005\LOT MAPS\REPLAT 1.dwg, LOT 3 REPLAT 1, 8/9/2007 1:59:06 PM, jllhlt, 1:1

CURVE	ARC	DELTA	RADIUS	CHORD LENGTH	CHORD BEARING
C13	0.83	00°06'07"	467.00	0.83	S 26°41'13.5" E

Bergamont Real Estate Holding Company, LLC
 789 North Water Street, Suite 200
 Milwaukee, Wisconsin, 53202

Held Engineering Associates, Inc.
 6601 Grand Teton Plaza
 Madison, Wisconsin, 53719
 608-833-7373 AUGUST, 2007