


# LOT 4 THE BERGAMONT REPLAT ONE


MINIMUM ELEVATION OF TOP OF FOUNDATION WALL = 1029.5

\* 999.98 PROPOSED LOT CORNER OR INTERMEDIATE LOT LINE ELEVATION.

BEARINGS ARE REFERENCED TO THE PLAT OF THE BERGAMONTREPLAT ONE

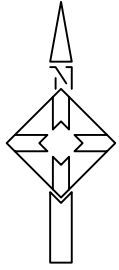

SCALE: 1" = 40'

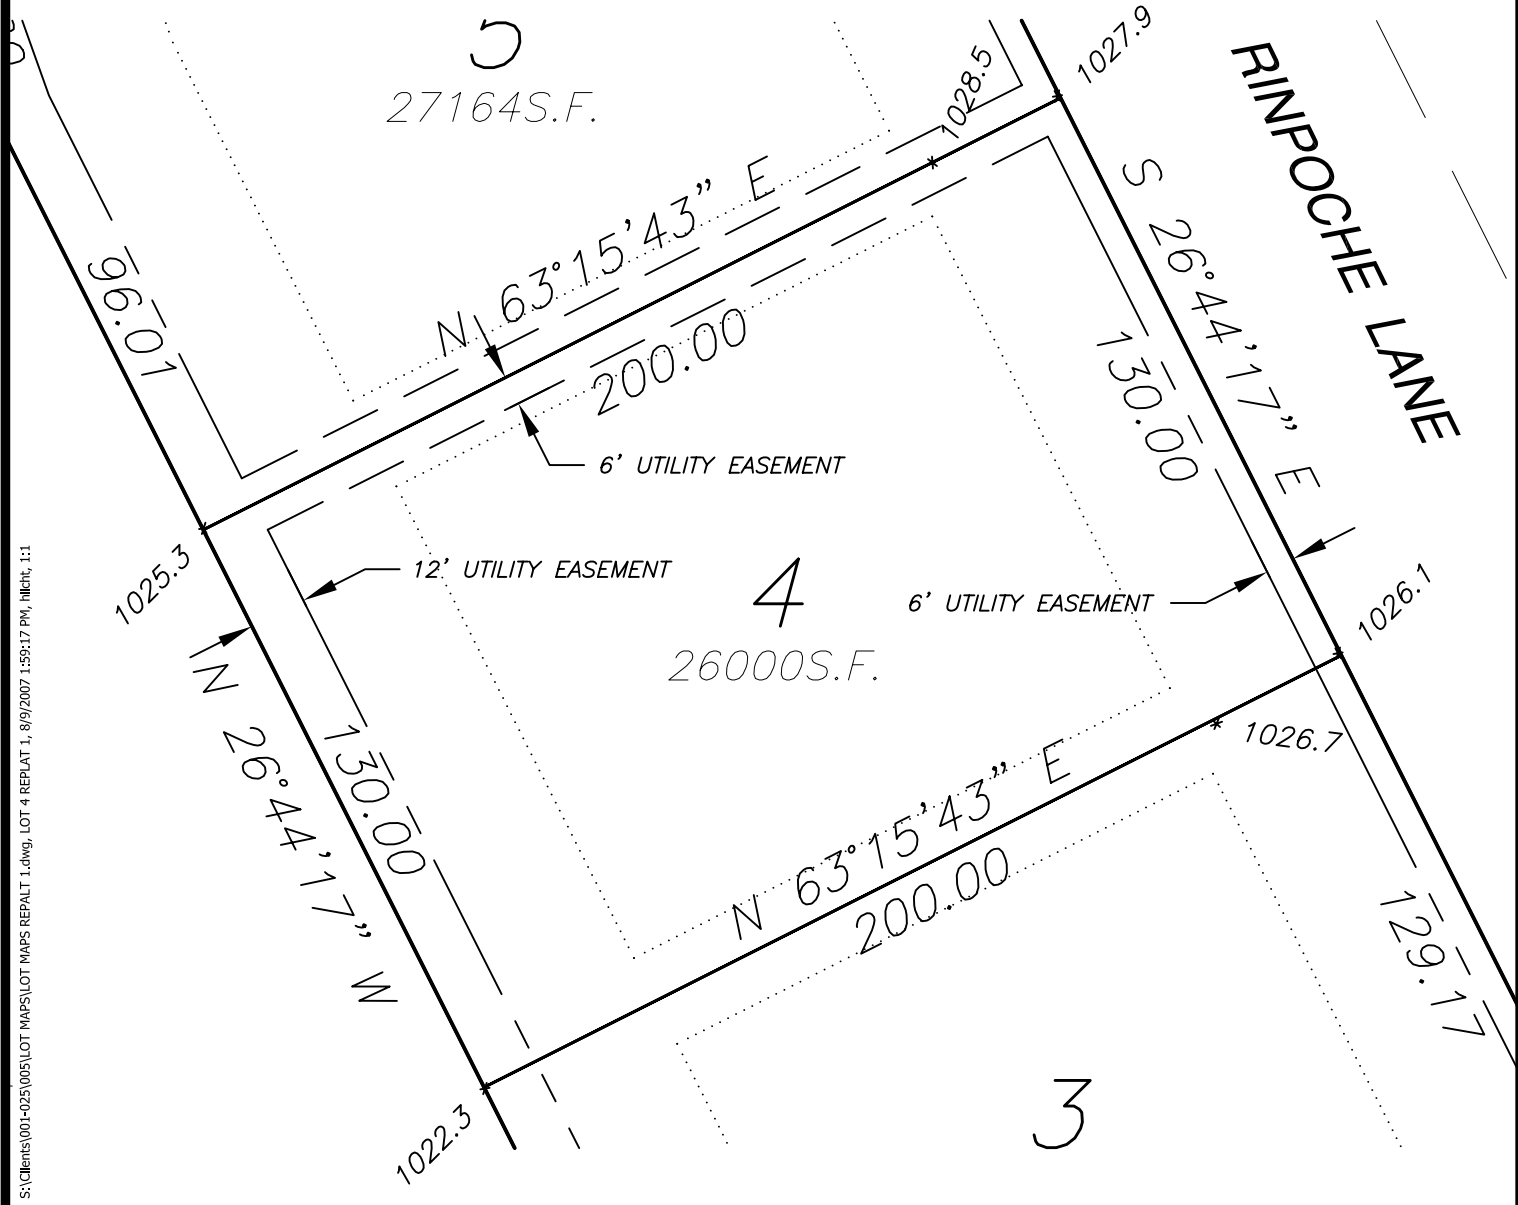

S:\Clients\001-025\005\LOT MAPS\REPLAT 1.dwg, LOT 4 REPLAT 1, 8/9/2007 1:59:17 PM, 11/11/07, 1:1

Bergamont Real Estate Holding Company, LLC  
 789 North Water Street, Suite 200  
 Milwaukee, Wisconsin, 53202

Held Engineering Associates, Inc.  
 6601 Grand Teton Plaza  
 Madison, Wisconsin, 53719  
 608-833-7373 AUGUST, 2007