



# LOT 12 THE BERGAMONT REPLAT ONE

MINIMUM ELEVATION OF TOP OF FOUNDATION WALL = 1009.1

\* 999.98 PROPOSED LOT CORNER OR INTERMEDIATE LOT LINE ELEVATION.

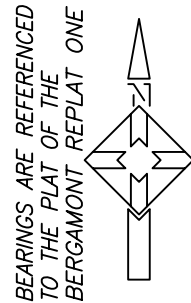

SCALE: 1" = 40'

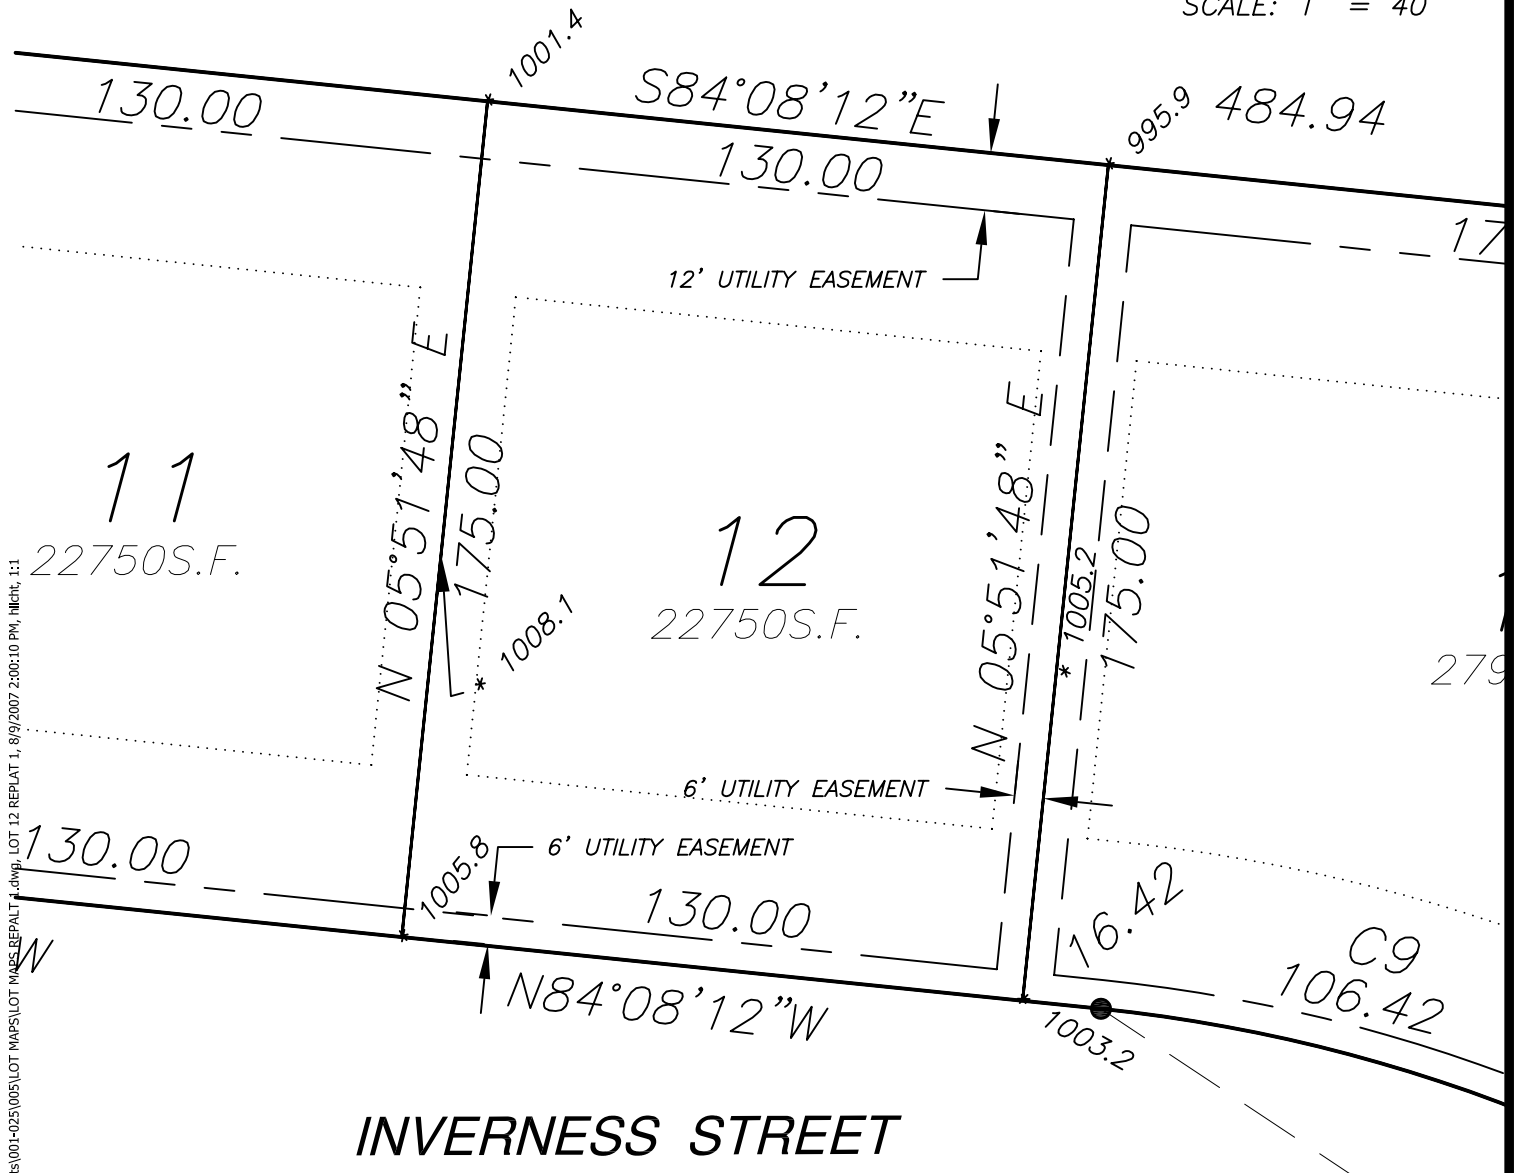

S:\Clients\001-025\005\LOT MAPS\LOT MAPS REPLAT 1.dwg, LOT 12 REPLAT 1, 8/9/2007 2:00:10 PM, Metric, 1:1

Bergamont Real Estate Holding Company, LLC  
 789 North Water Street, Suite 200  
 Milwaukee, Wisconsin, 53202

Held Engineering Associates, Inc.  
 6601 Grand Teton Plaza  
 Madison, Wisconsin, 53719  
 608-833-7373 AUGUST, 2007